



NORTH ELEVATION

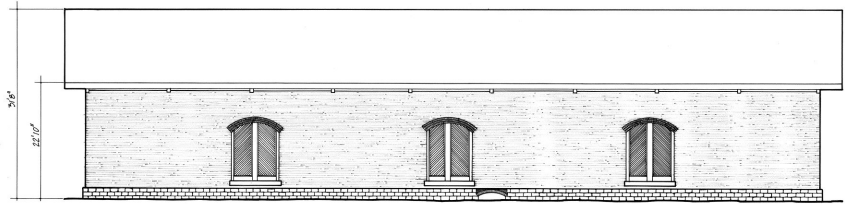

WEST ELEVATION

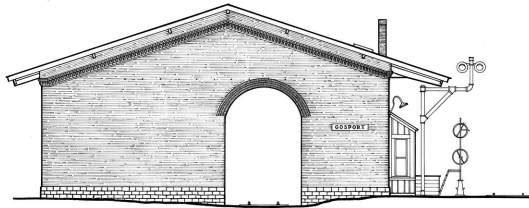

SOUTH ELEVATION



EAST ELEVATION

SCALE 1/8" = 1'-0"

DRAWING BY: **HAER IN-4**  
 INDIANA HISTORICAL RECORD  
 SHEET **3** OF **3** SHEETS  
 PROJECT: **NEW ALBANY & SALEM (MONON) RAILROAD: GOSPORT STATION c. 1854**  
 EAST CROWN STREET  
 GOSPORT  
 INDIANA  
 DRAWN BY: **HAER IN-4**  
 INDIANA HISTORICAL RECORD  
 SHEET **3** OF **3** SHEETS  
 PROJECT: **NEW ALBANY & SALEM (MONON) RAILROAD: GOSPORT STATION c. 1854**  
 EAST CROWN STREET  
 GOSPORT  
 INDIANA