


C.I. & L.R.Y.
Office of Chief Engr
PROPOSED TRACK EXTENSION
for
McMILLAN & SON,
PEERLESS,
Scale 1"=200' 11-11-21

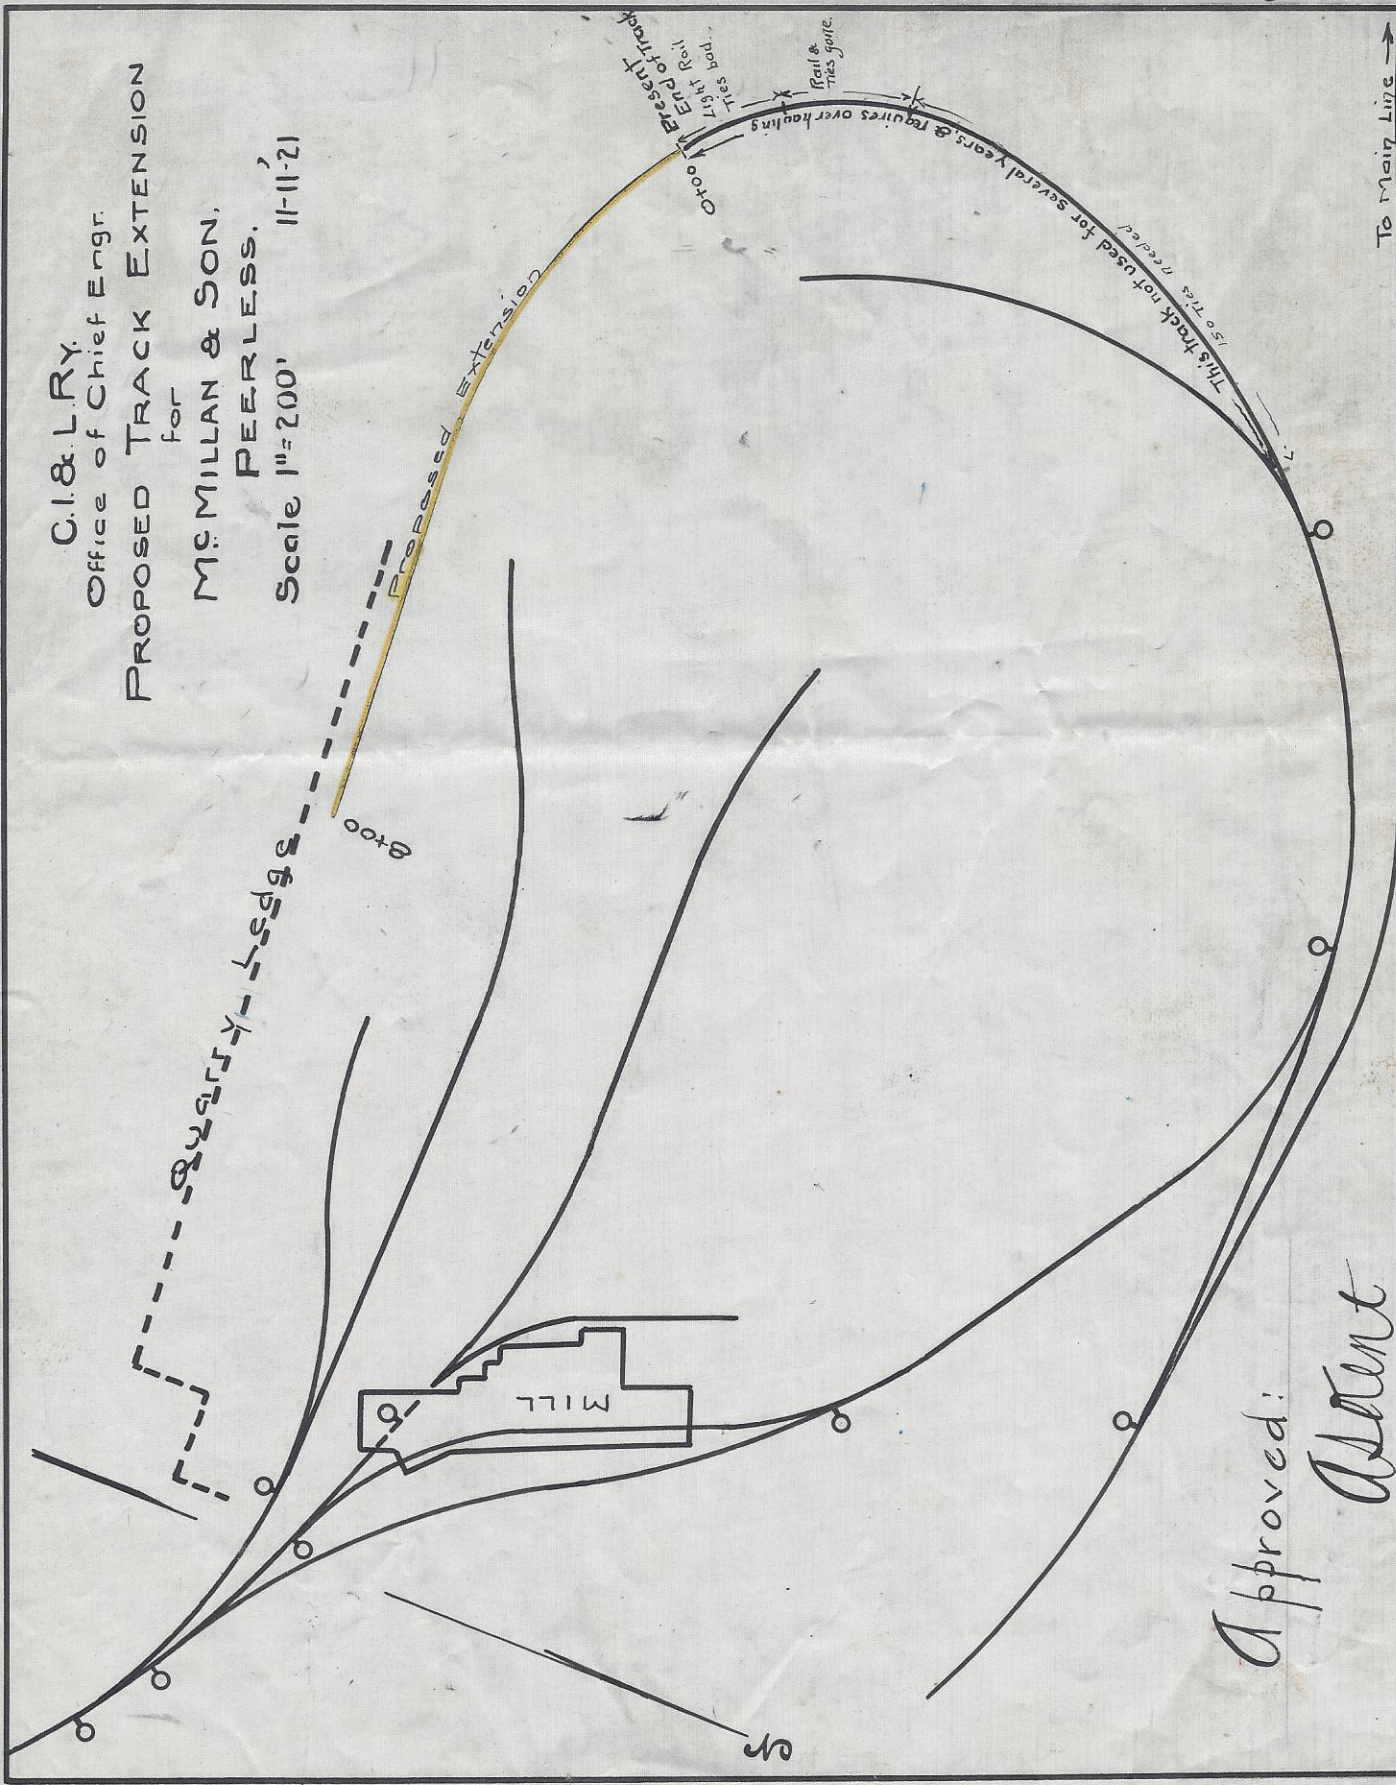

Approved:
Asst
Chf Eng.