


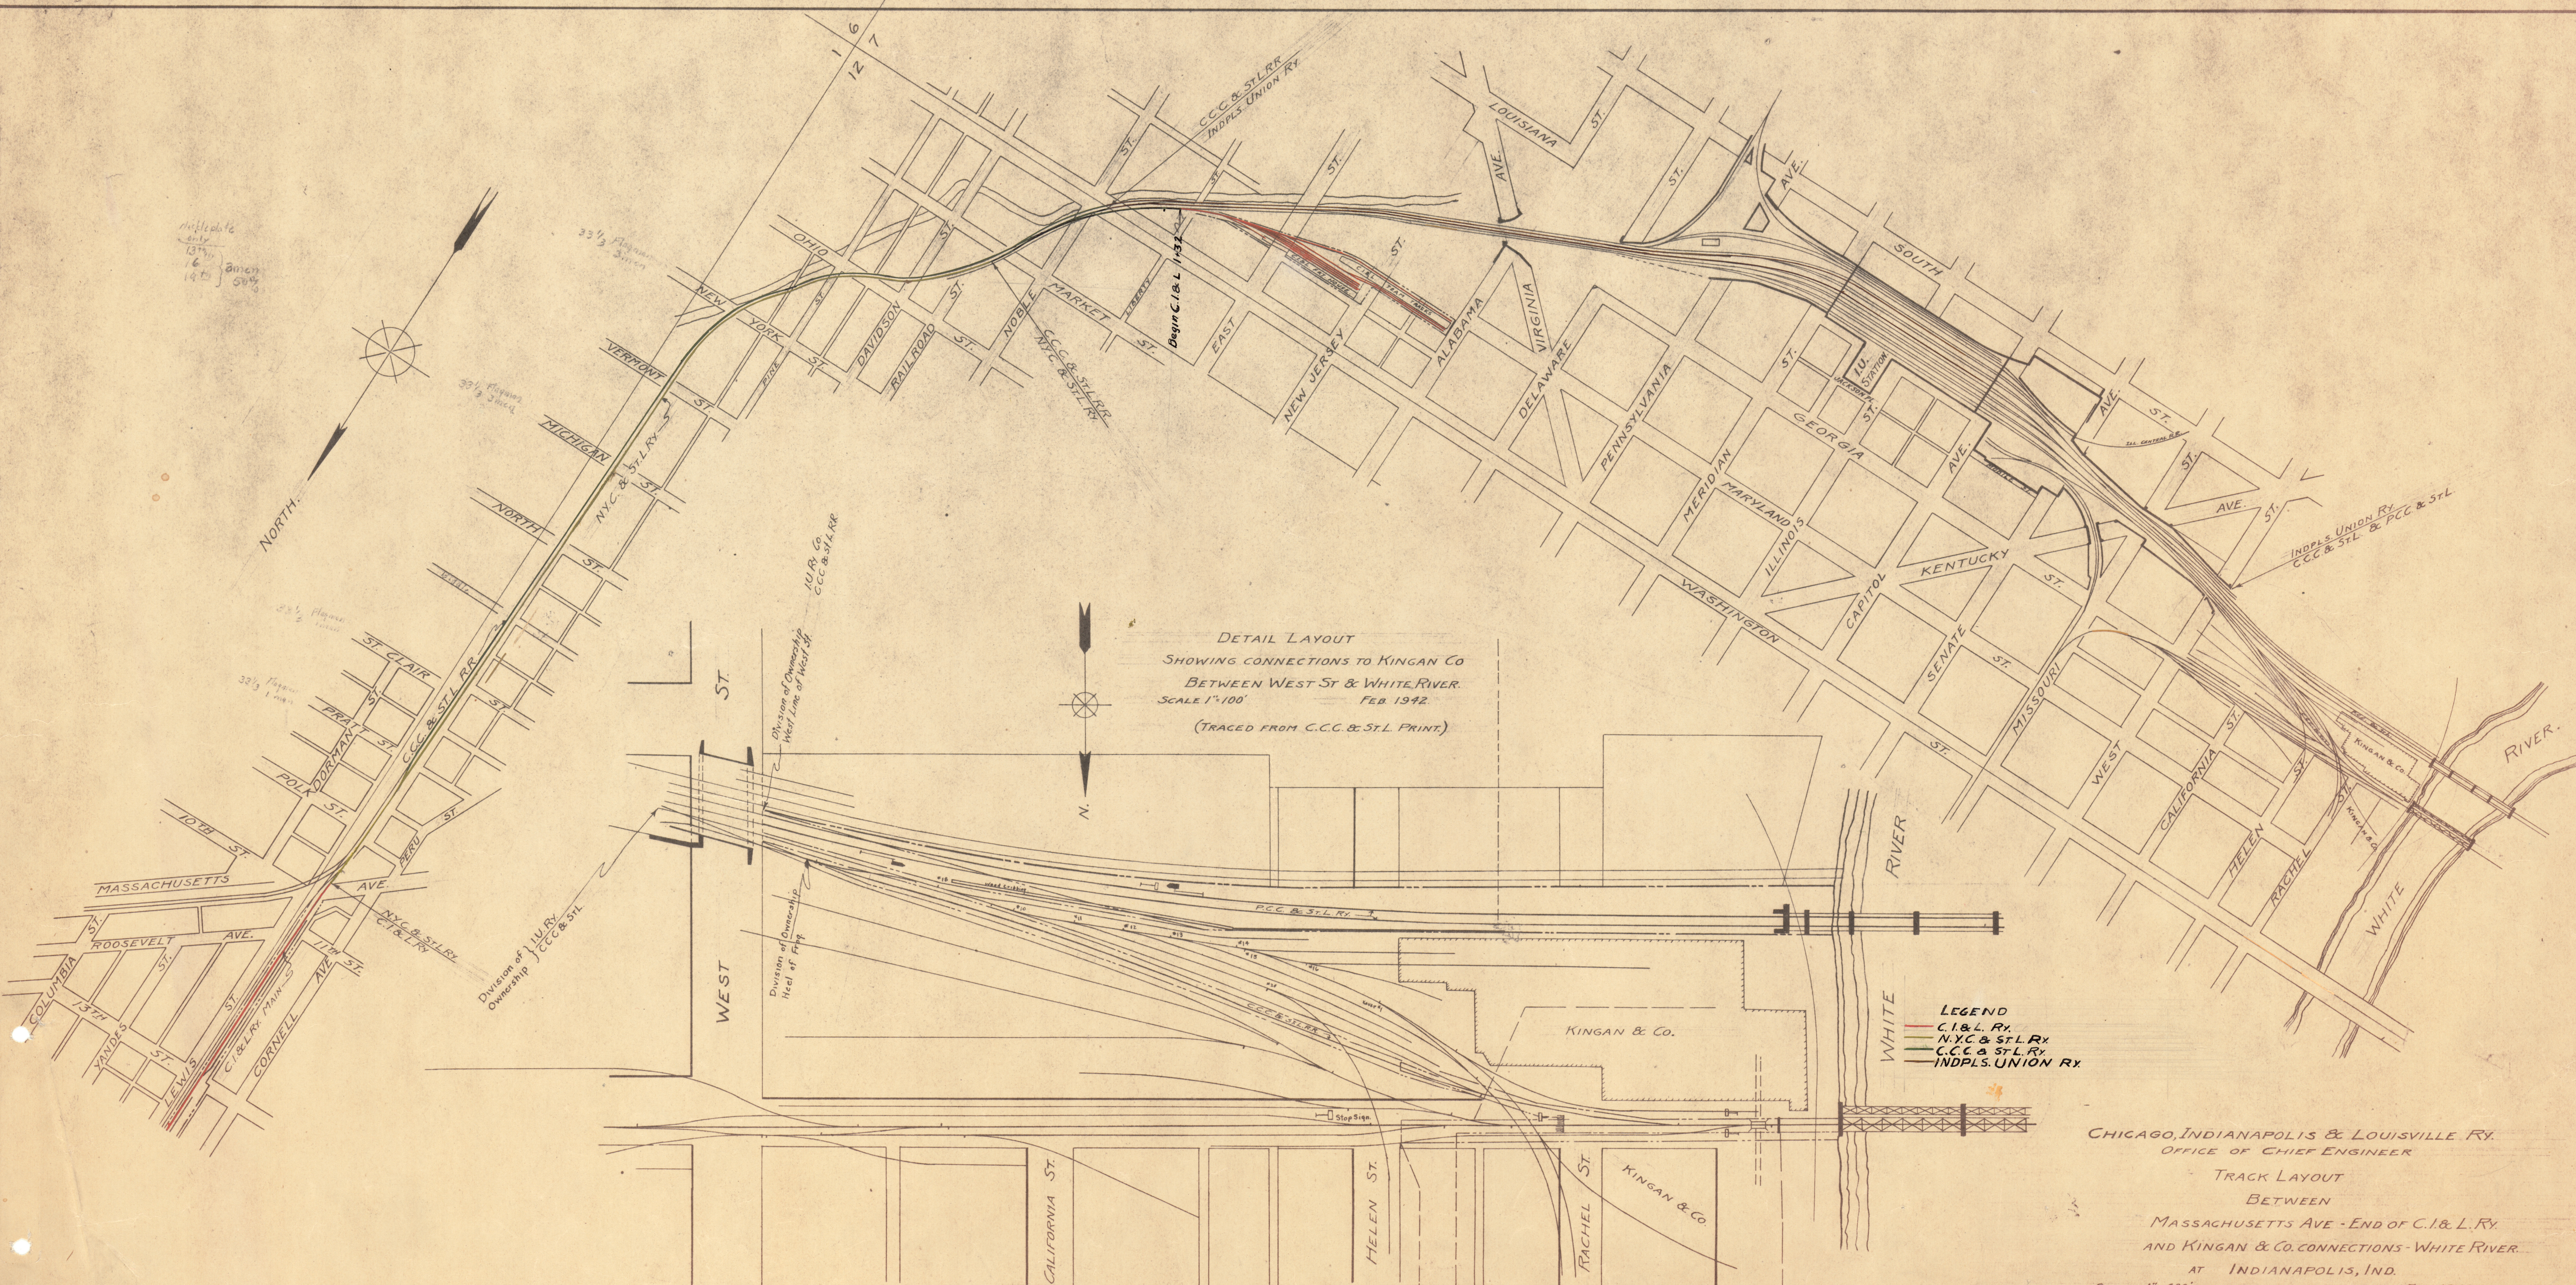

DETAIL LAYOUT
SHOWING CONNECTIONS TO KINGAN CO
BETWEEN WEST ST & WHITE RIVER.
SCALE 1"=100'
FEB 1942.
(TRACED FROM C.C. & St.L. PRINT.)

LEGEND
C.I.&L. Ry.
N.Y.C. & St.L. Ry.
C.C. & St.L. Ry.
INDPLS. UNION RY

CHICAGO, INDIANAPOLIS & LOUISVILLE RY.
OFFICE OF CHIEF ENGINEER
TRACK LAYOUT
BETWEEN
MASSACHUSETTS AVE - END OF C.I.&L. RY.
AND KINGAN & CO. CONNECTIONS - WHITE RIVER.
AT INDIANAPOLIS, IND.
SCALE 1"=700' FEB 1942.